



ARCHITECTURAL COMPONENTS

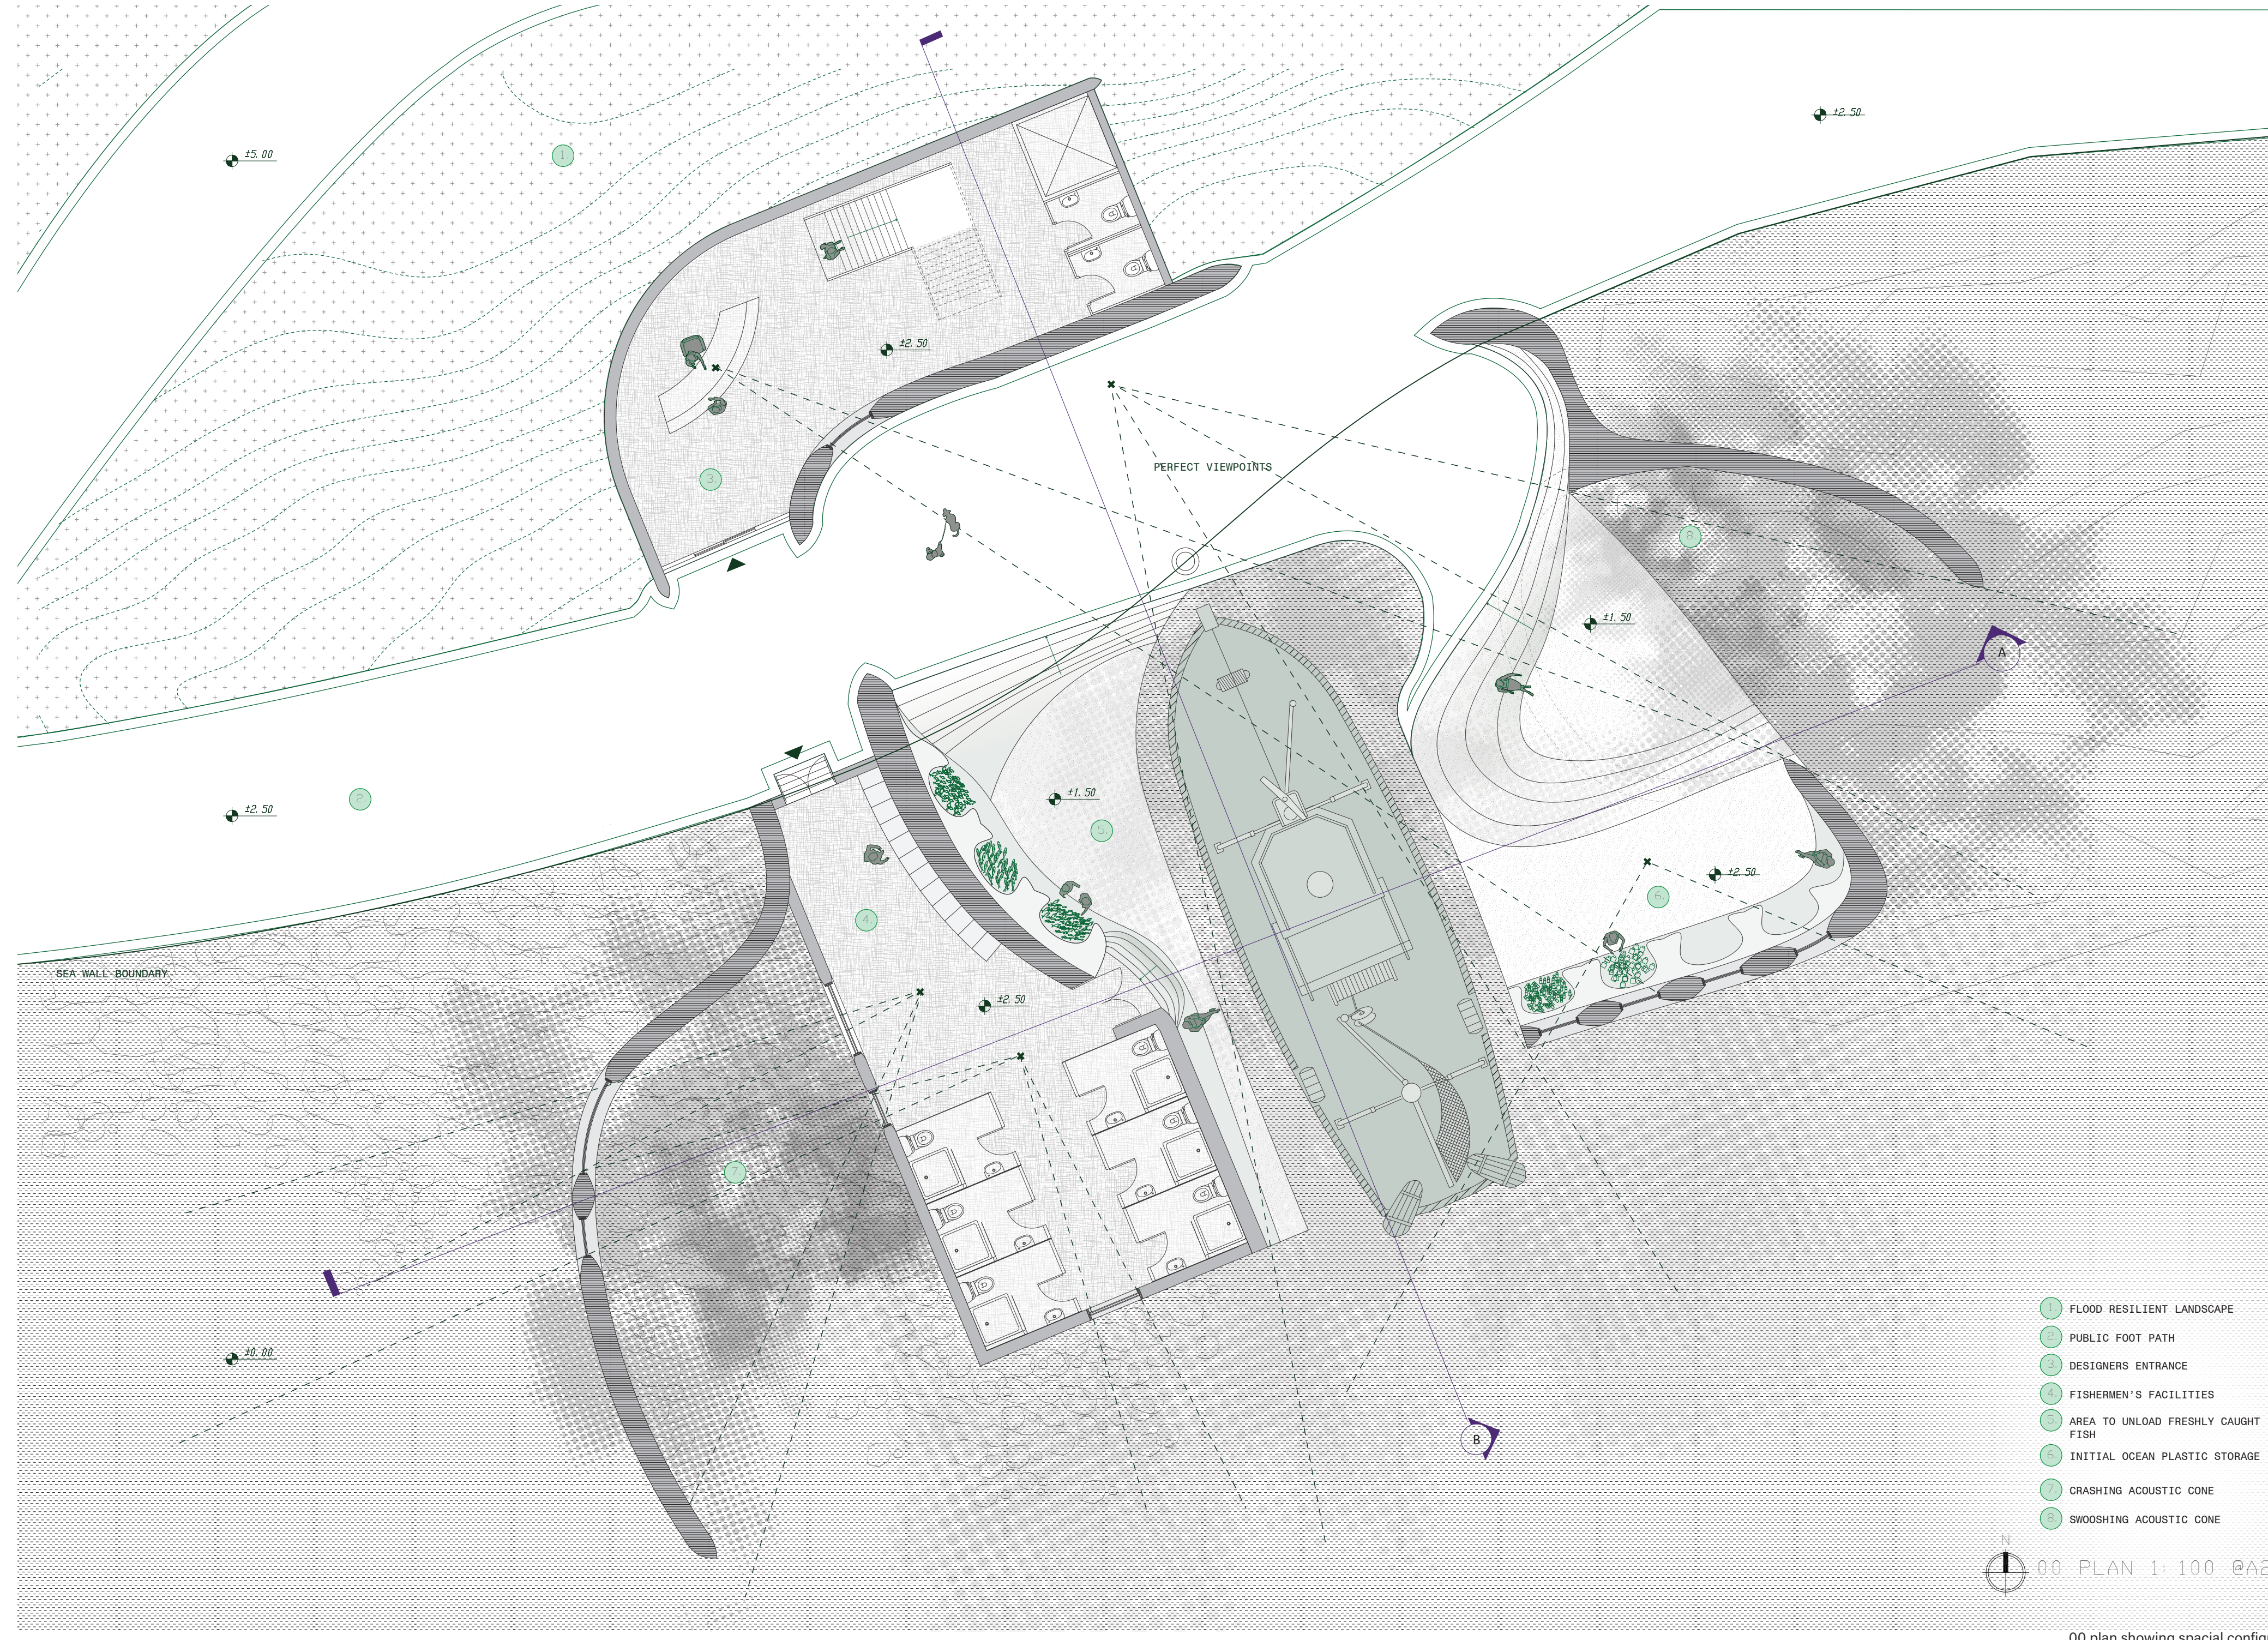


00 PLAN 1:100 @A2

00 plan showing special configurations

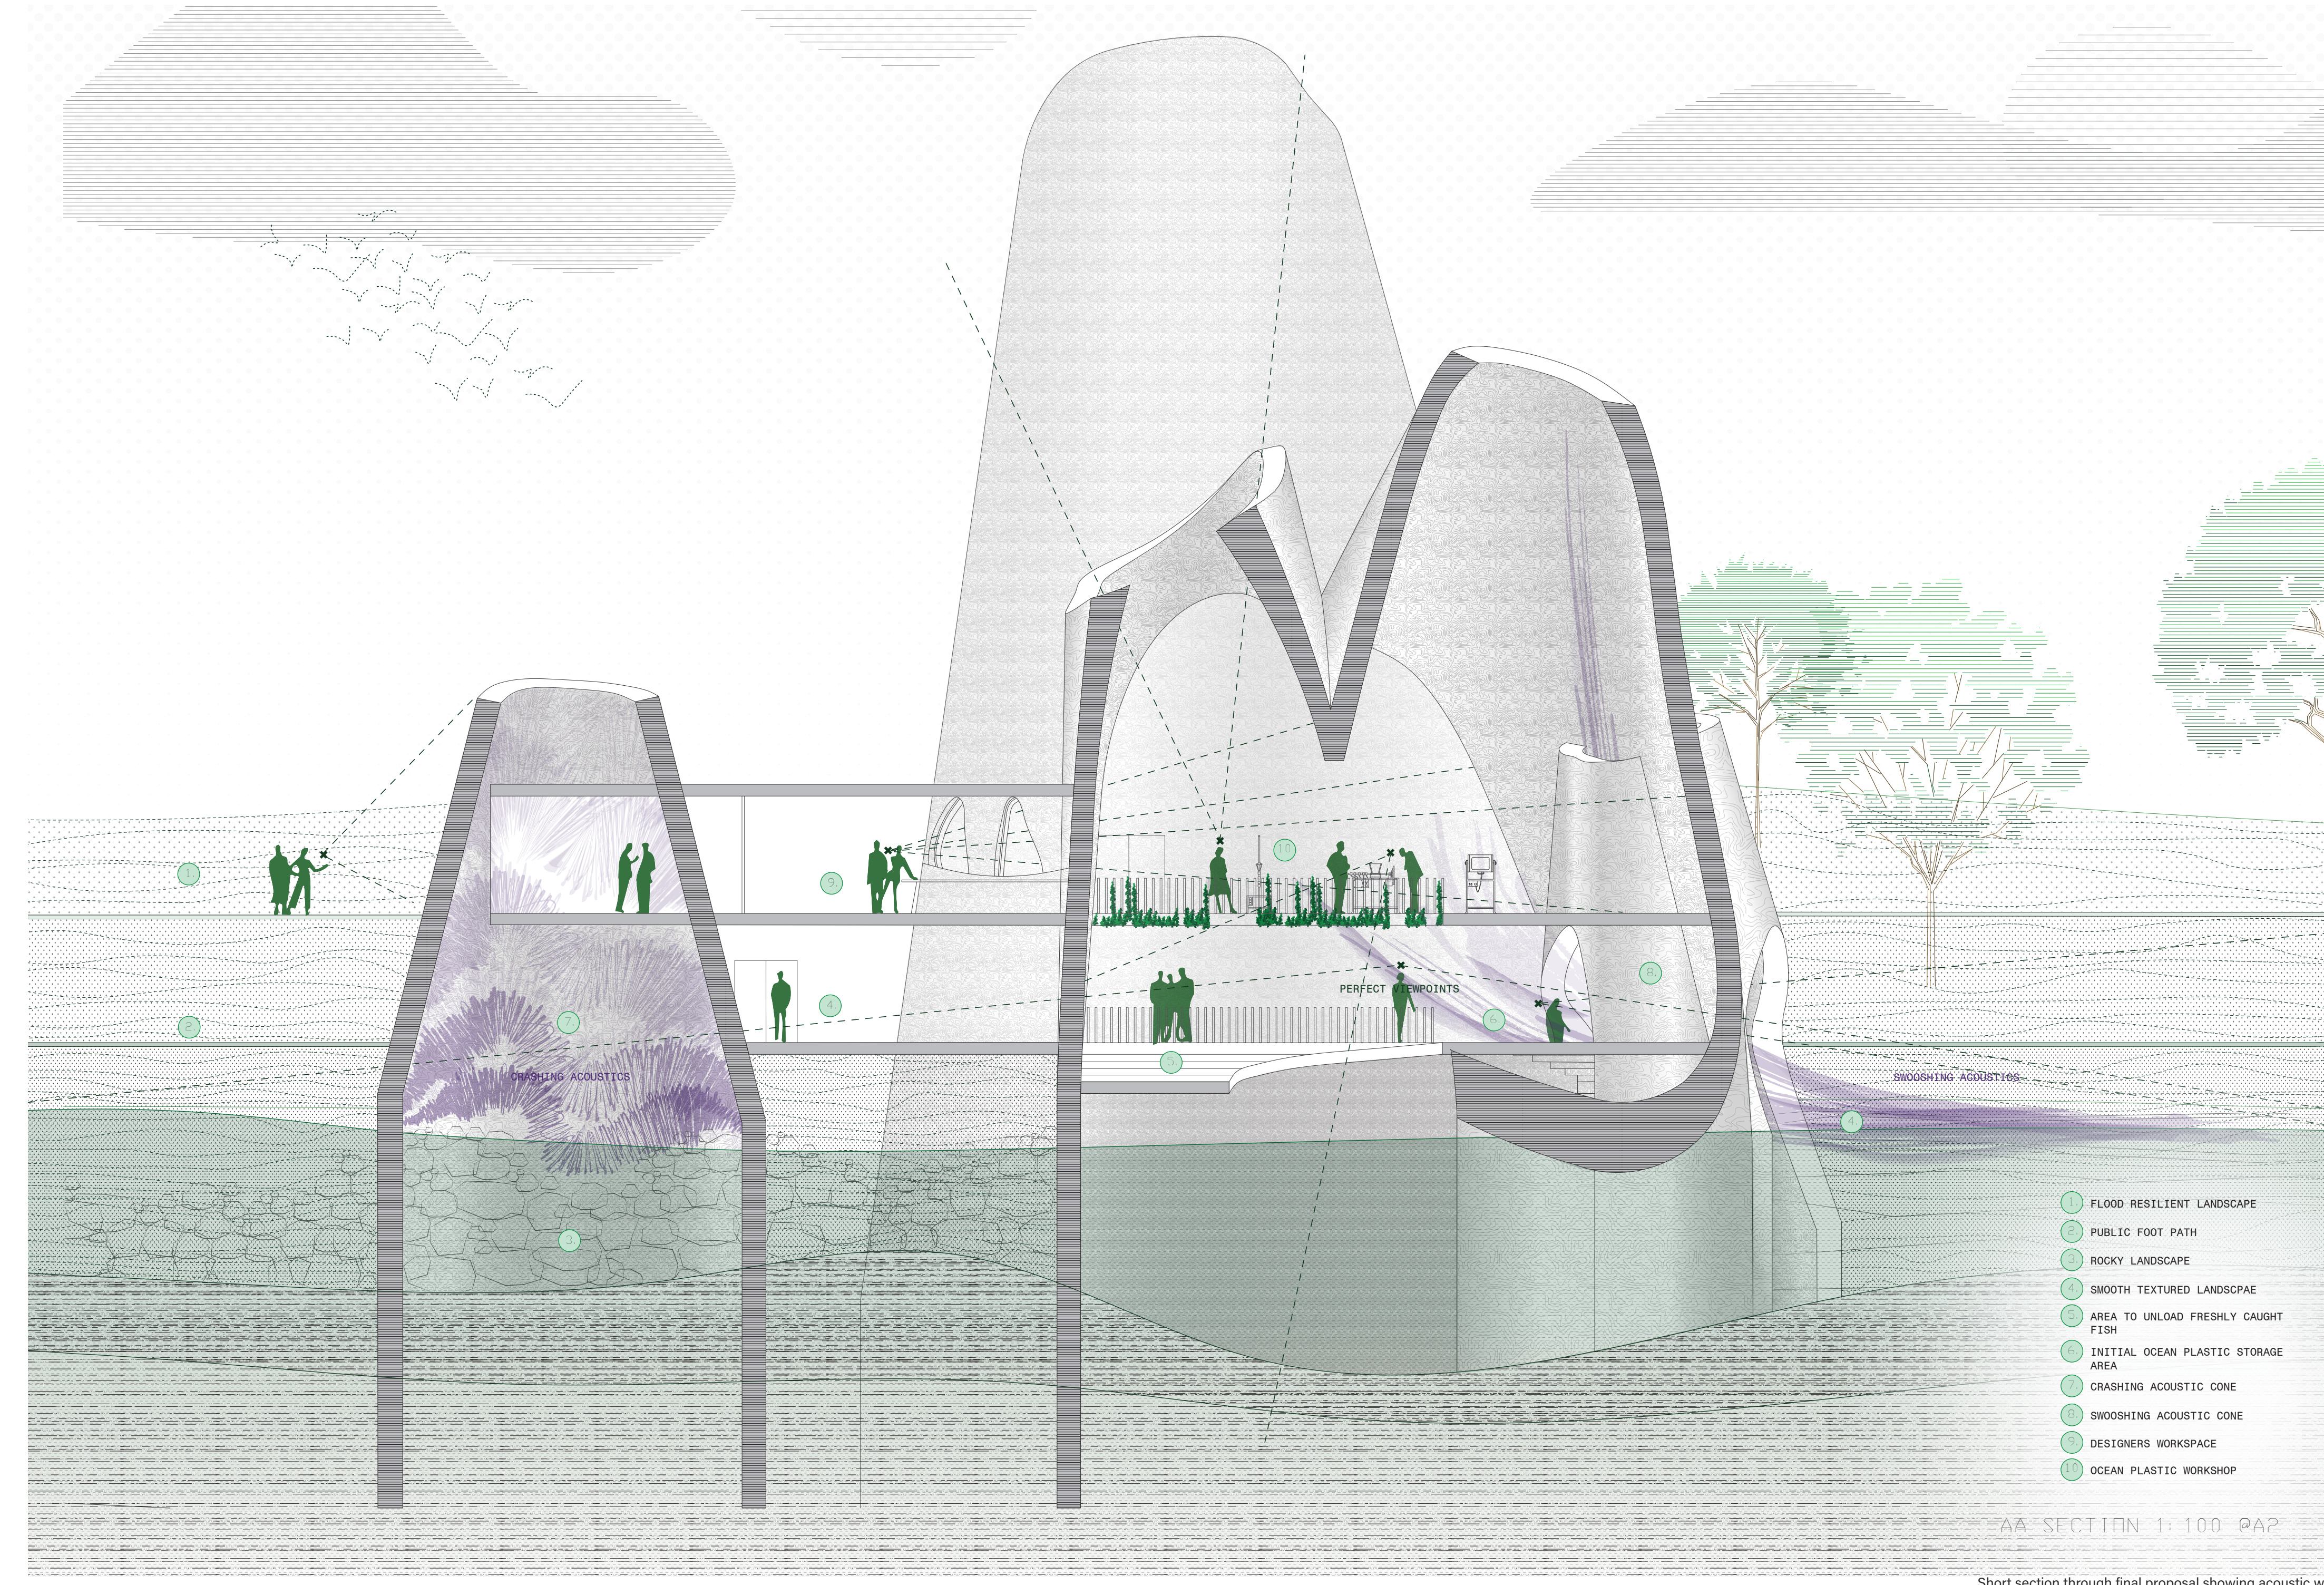

AA SECTION 1:100 @A2



Short section through final proposal showing acoustic waves

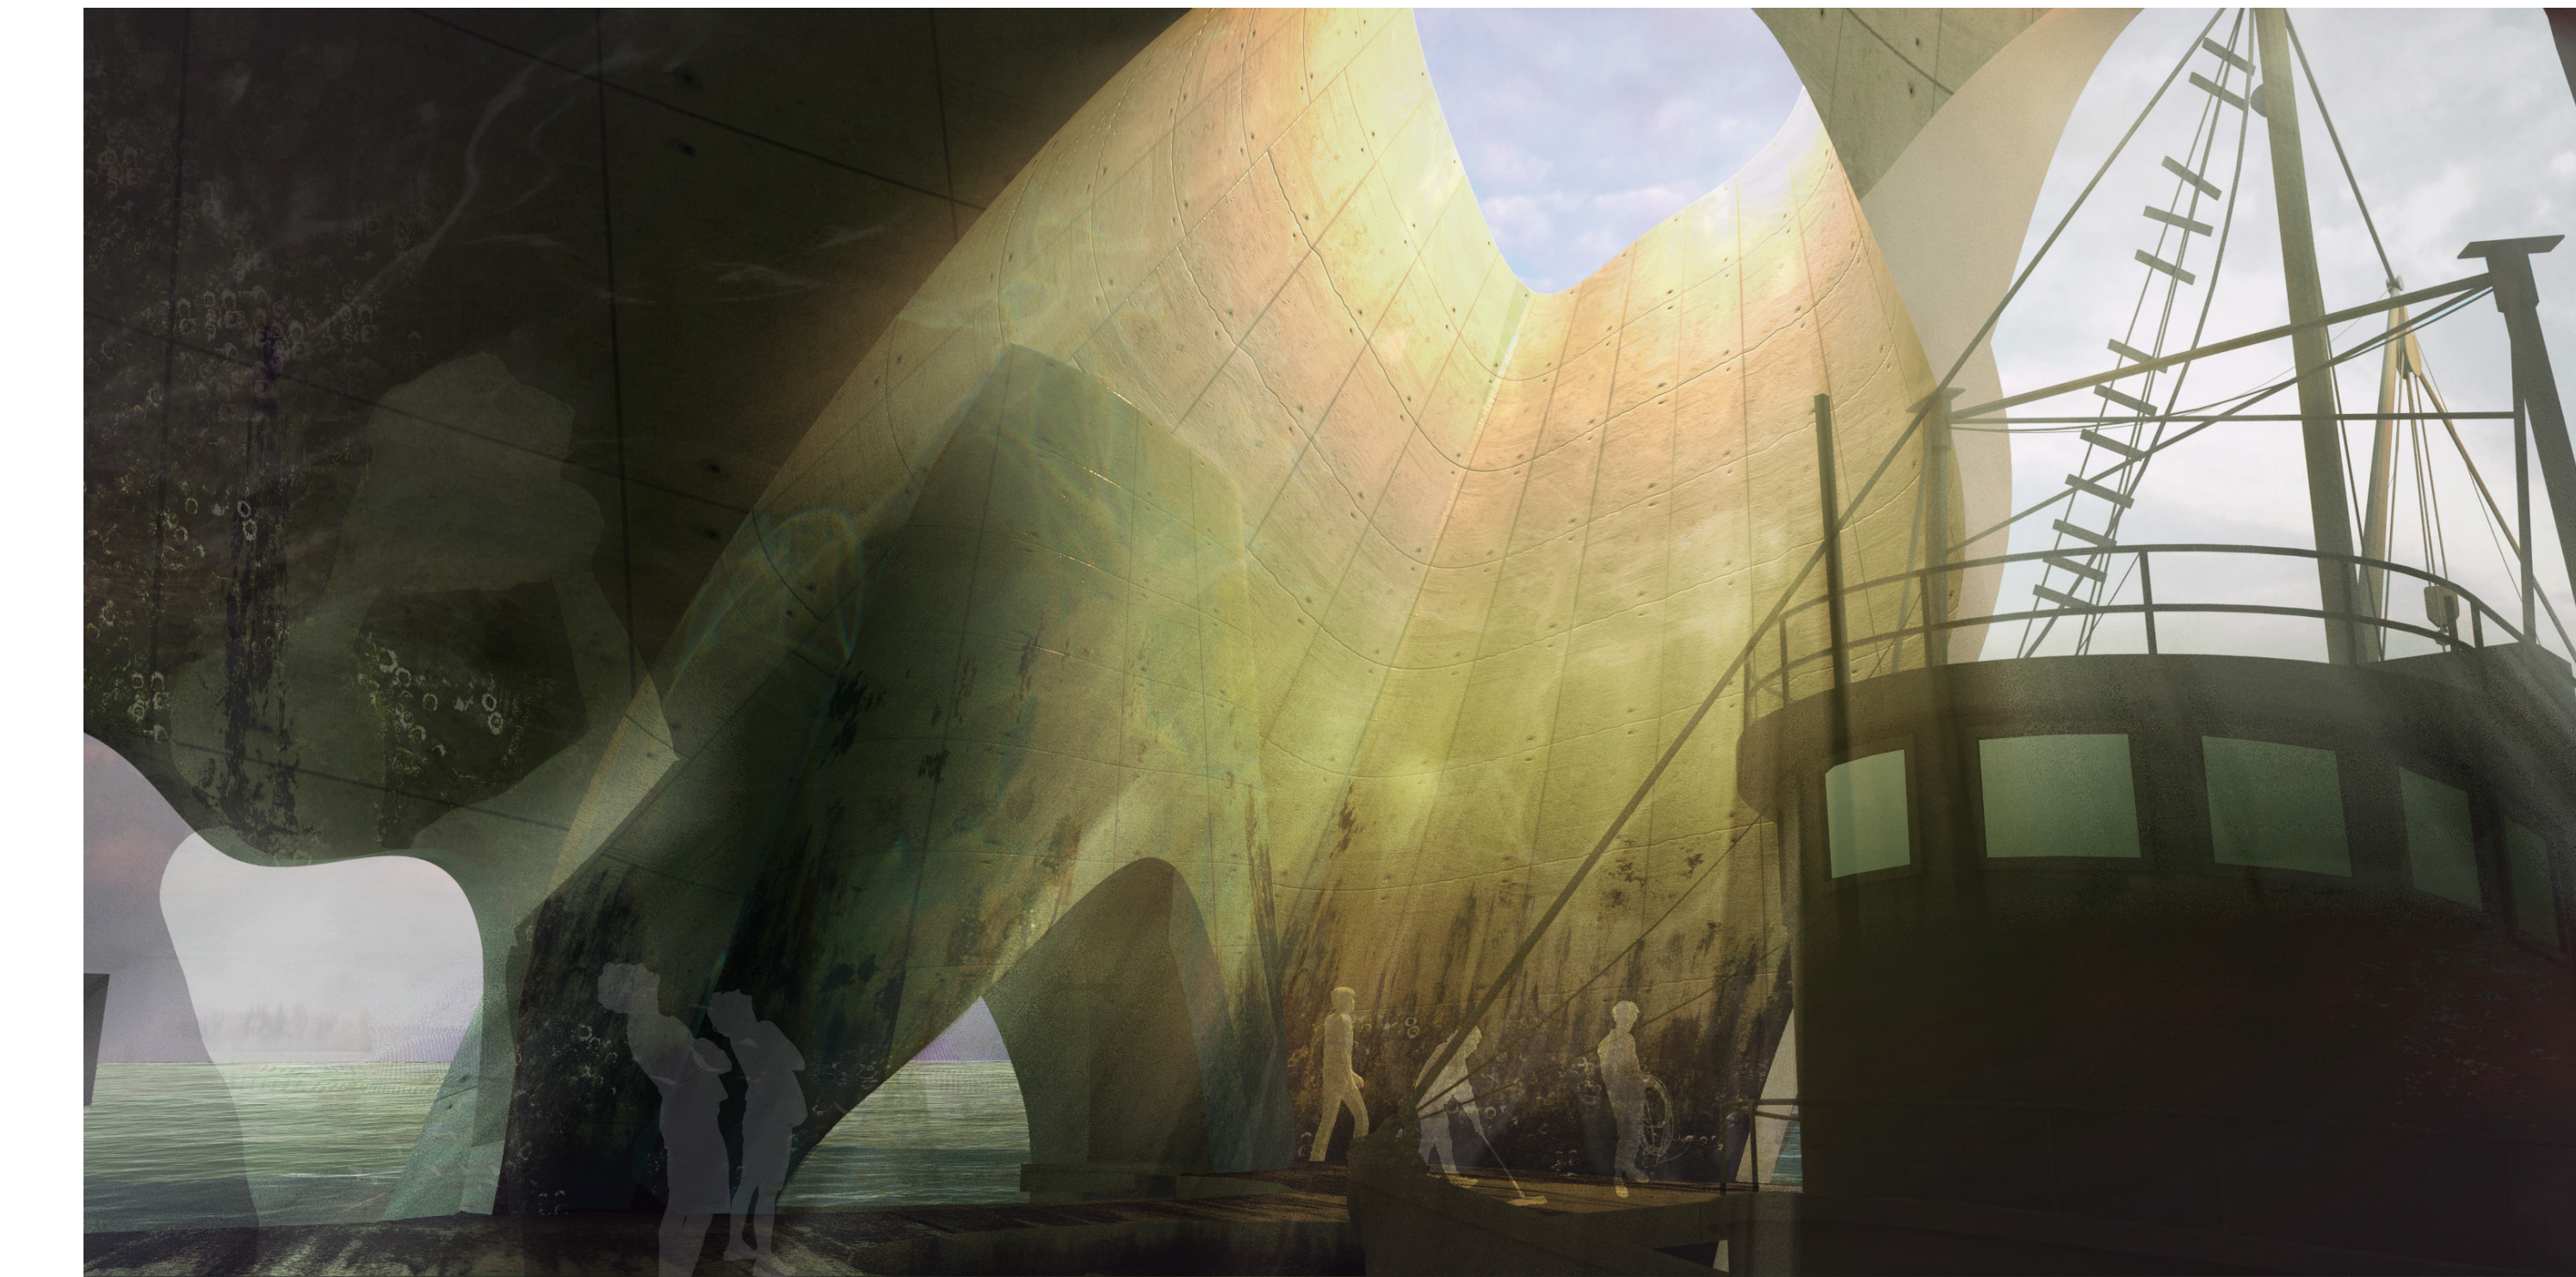

Interior render of final proposal



Exterior render of final proposal

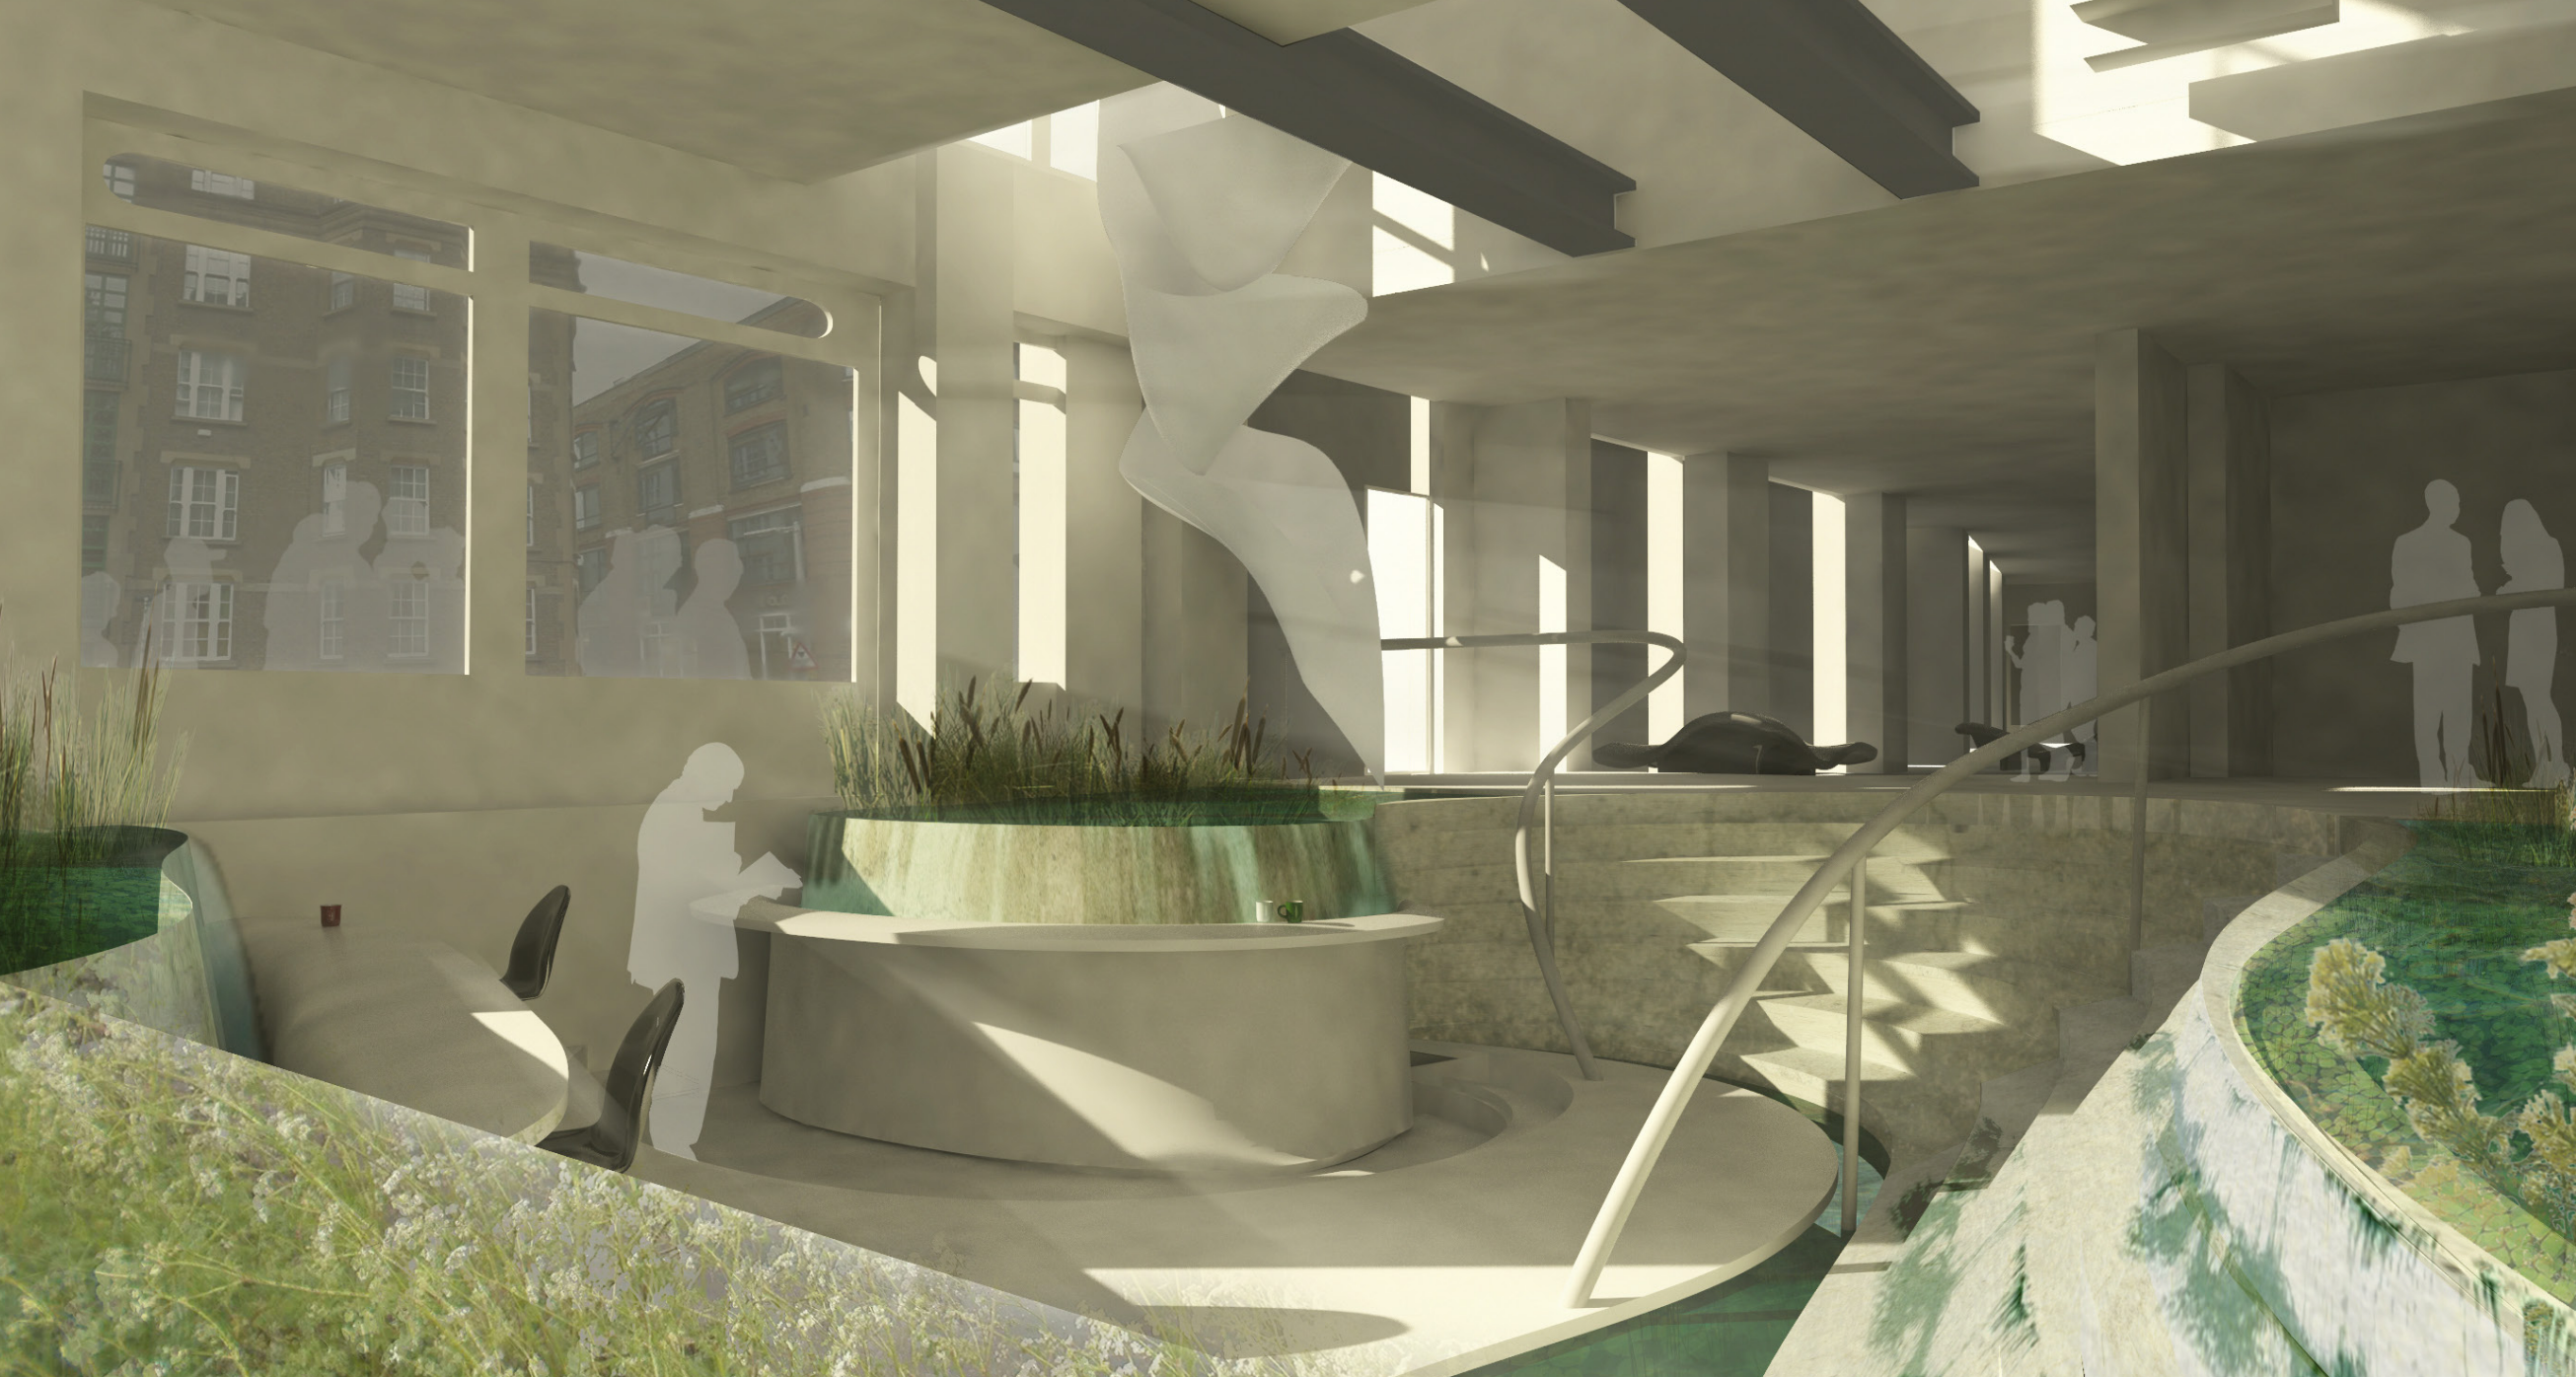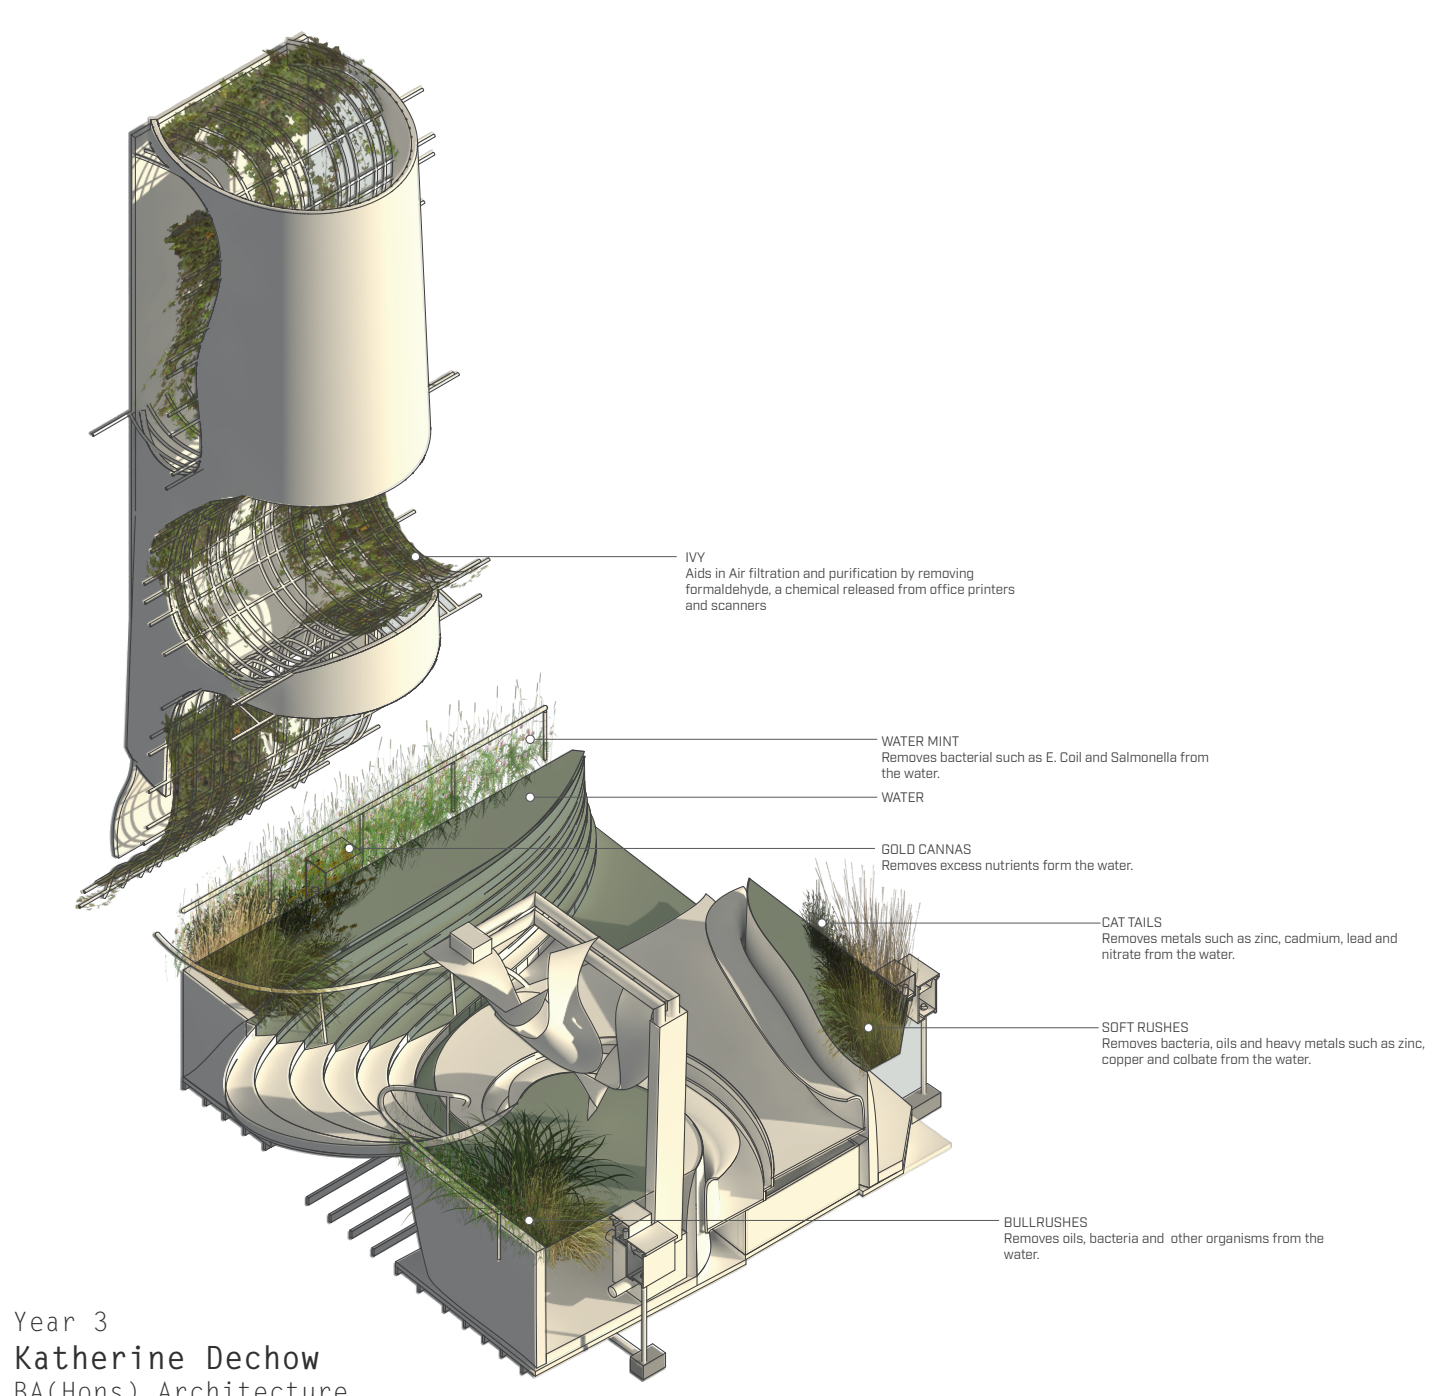

Working with water- a workspace